


**Alpenstrasse, Rüti  
Zubringer**

**Querprofile 1:100**

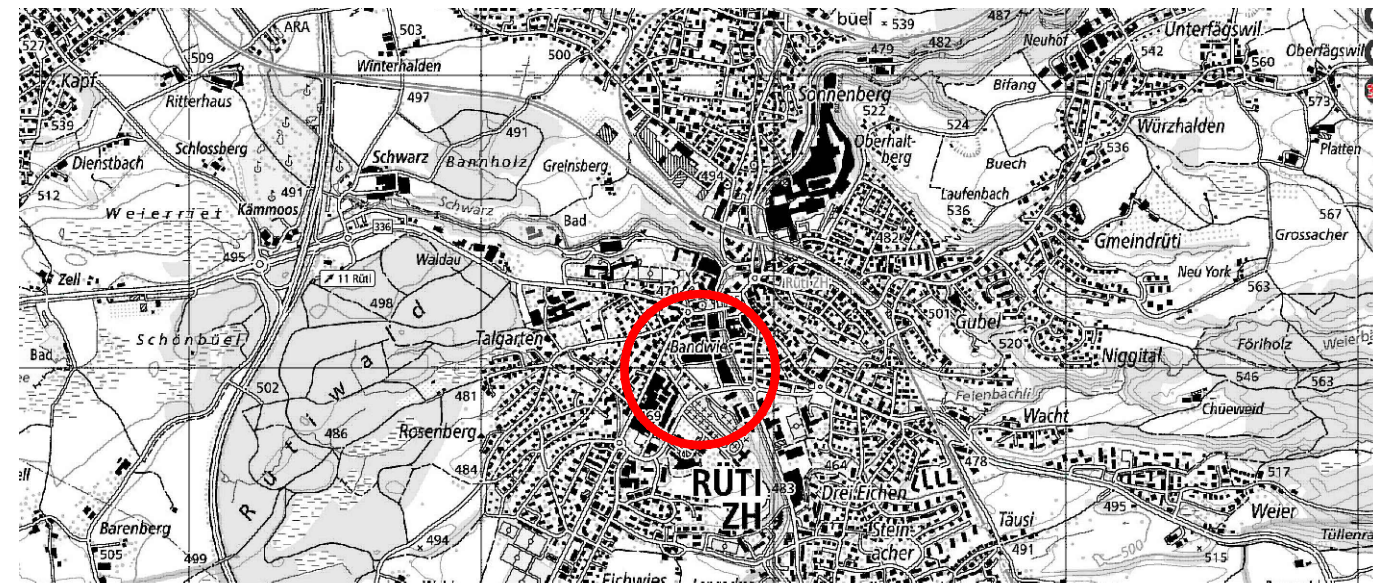

Dokument	<b>13012.08-03-05</b>	Format	<b>84 x 30</b>
Datum	<b>30. Oktober 2024</b>	PL	<b>fan</b>
Revision	<b>27. Februar 2026</b>	SB	<b>Ima</b>




Geoinfra Ingenieure AG  
Eichwiesstrasse 2  
8630 Rüti ZH


E-Mail [rueti@geoinfra.ch](mailto:rueti@geoinfra.ch)  
Telefon 055 250 50 20

[www.geoinfra.ch](http://www.geoinfra.ch)

**Profil 100**  
320.00m

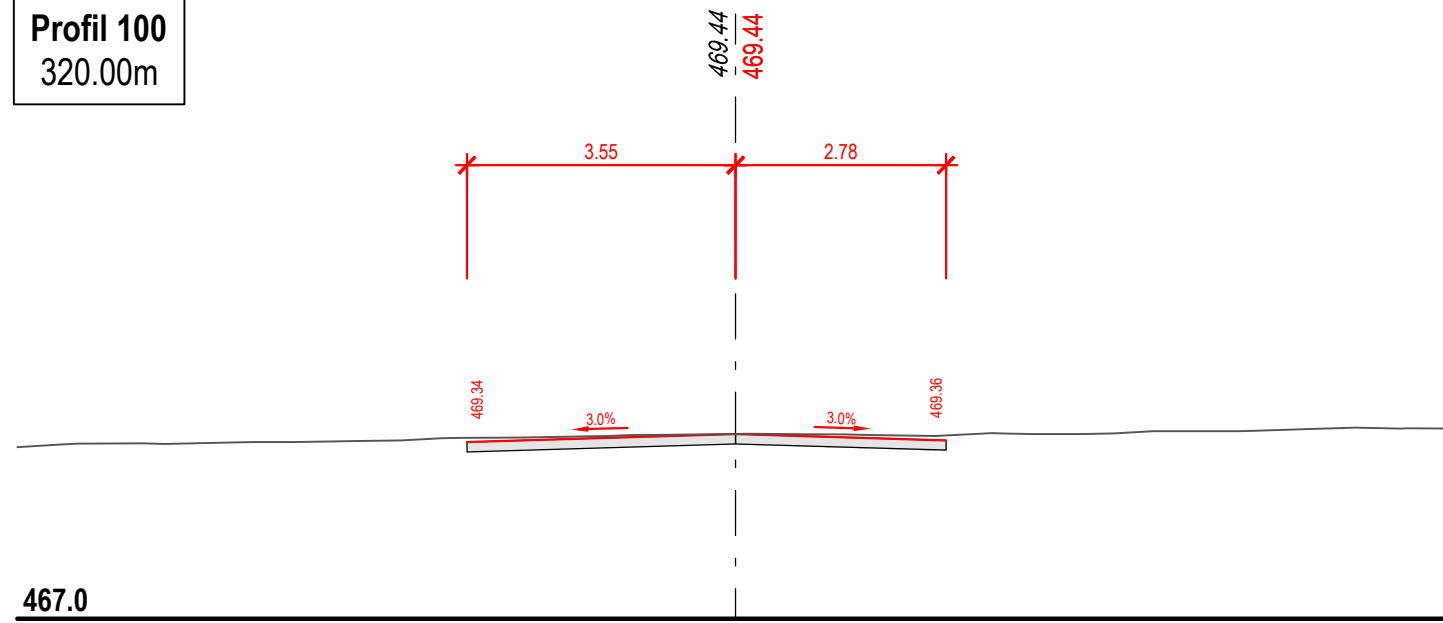

**Profil 101**  
347.00m

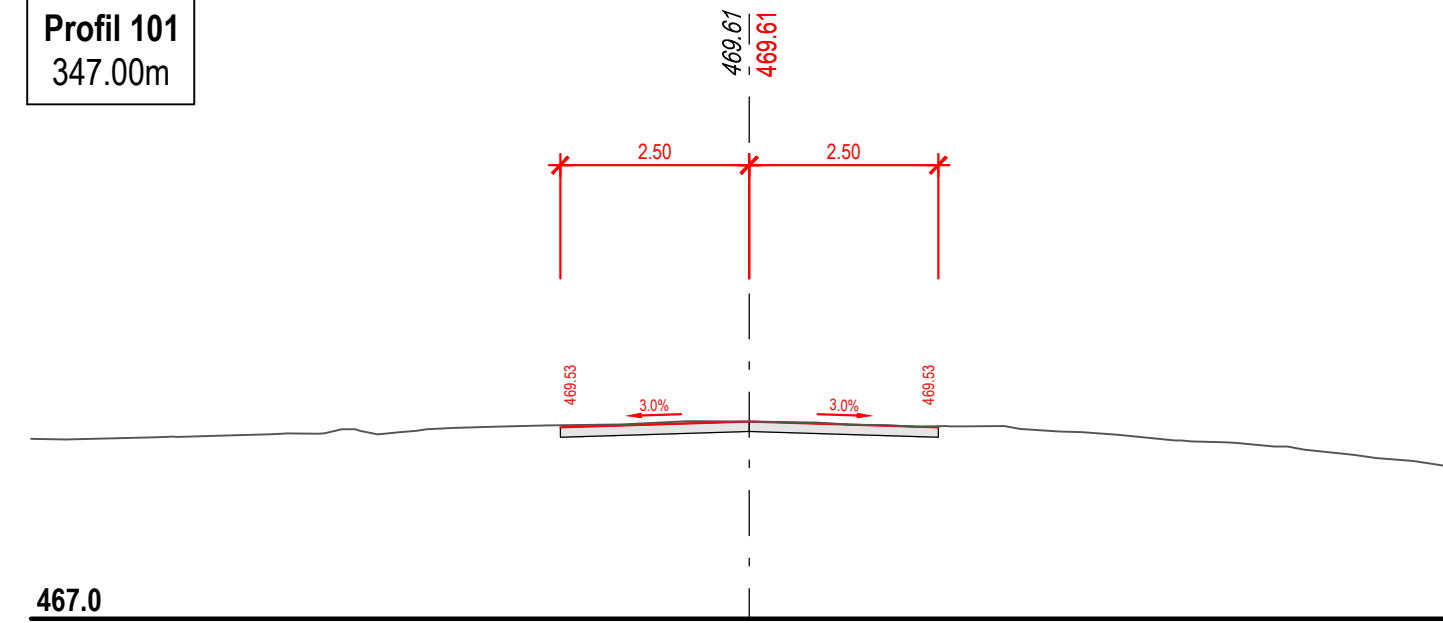

**Profil 102**  
360.00m

